


Piano Terra scala 1:100


residenza "le calle"

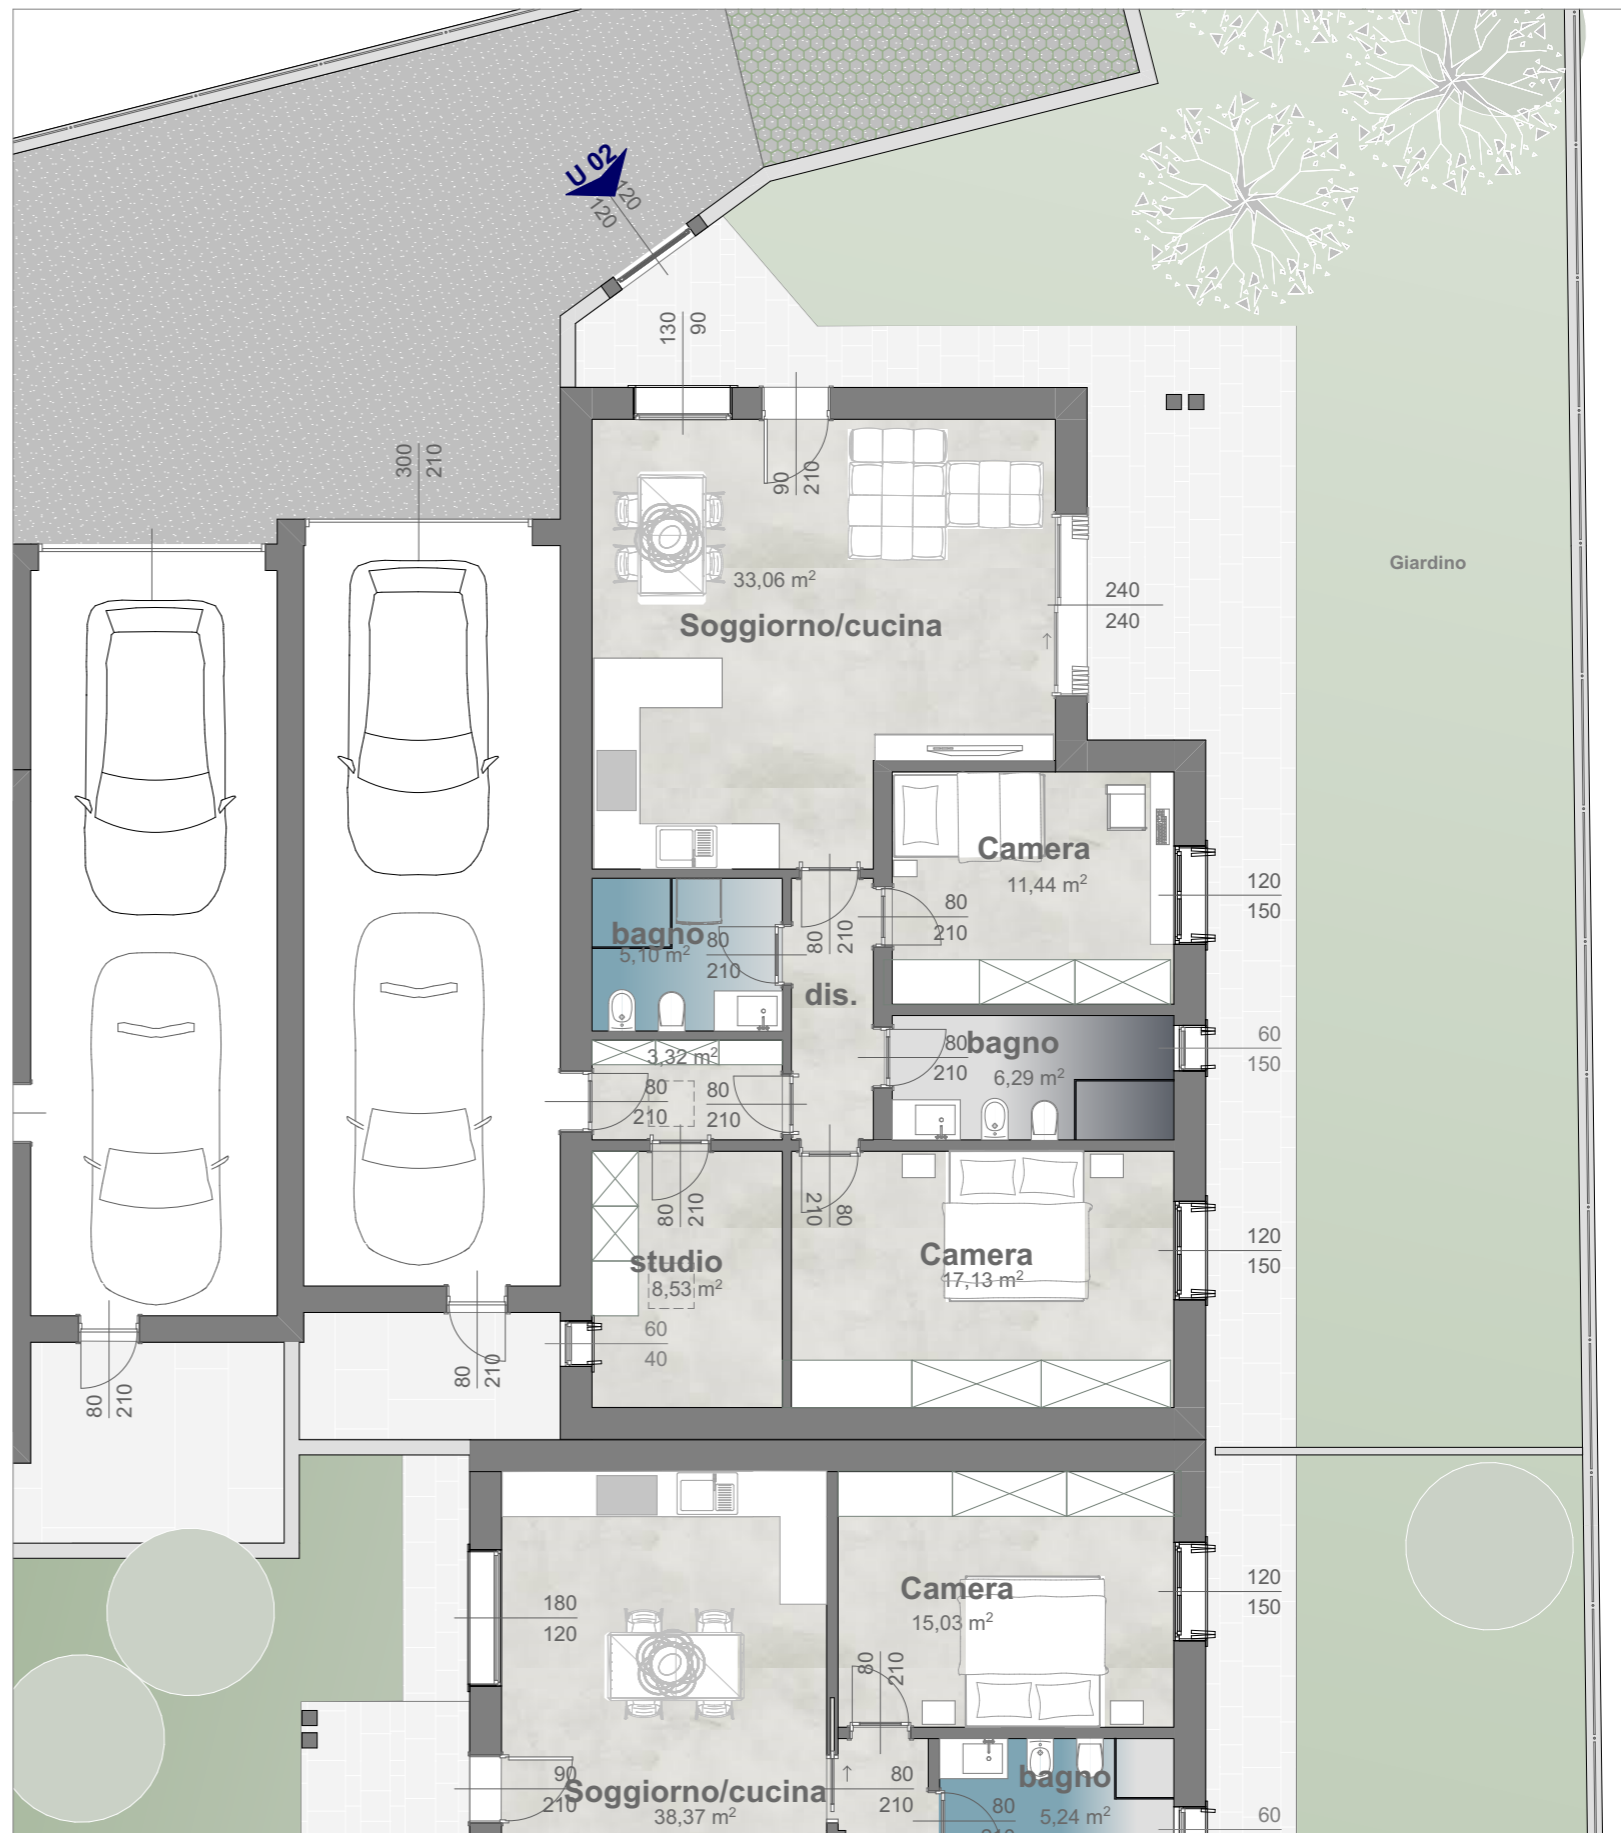

Piano Terra scala 1:100

residenza "le calle"

Piano Terra scala 1:100

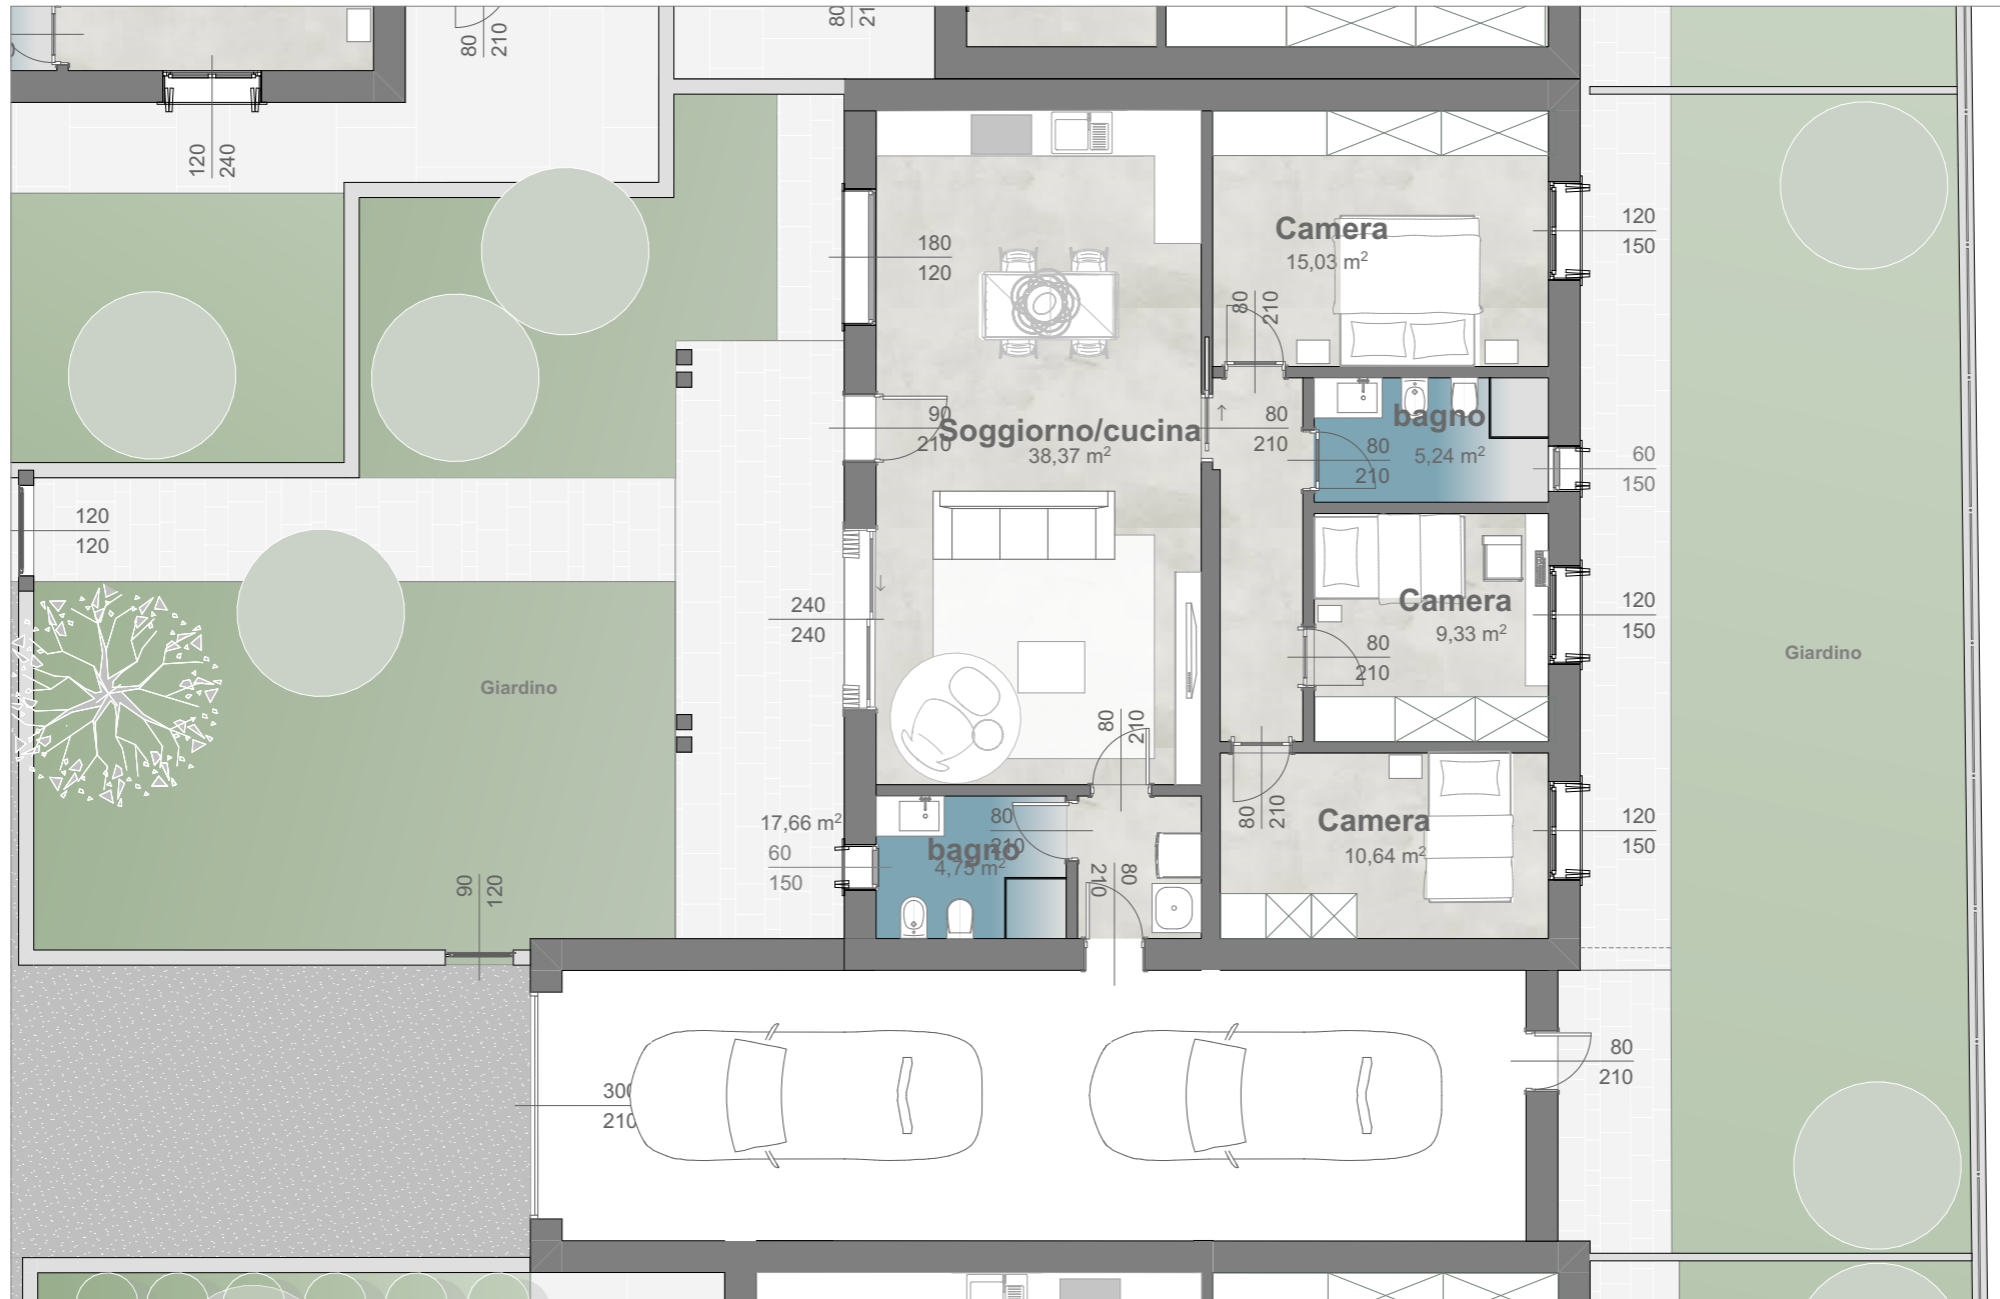

residenza "le calle"






residenza "le calle"





residenza "le calle"

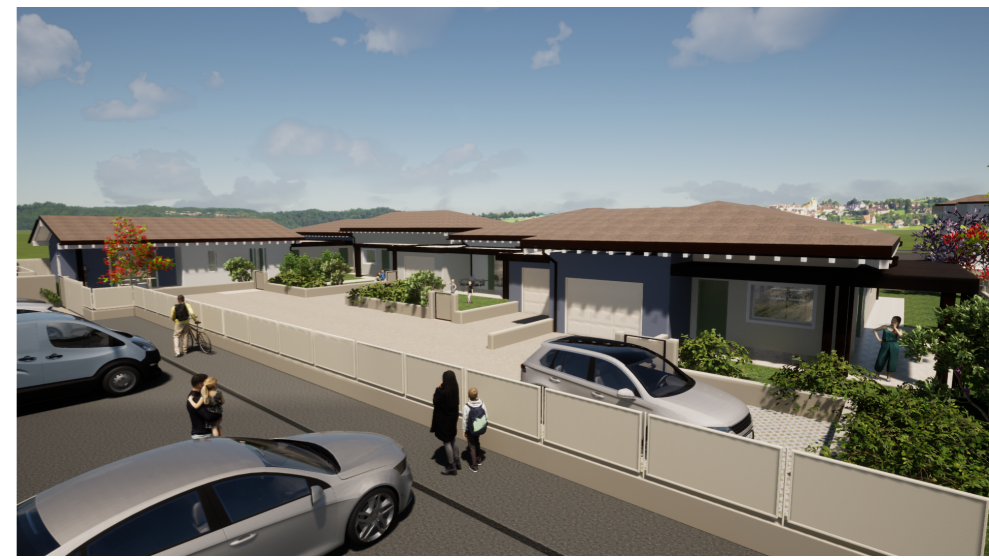















residenza "le calle"



